



MOUND SYSTEM LAYOUT- Not to Scale


TOP VIEW (UNCOVERED)

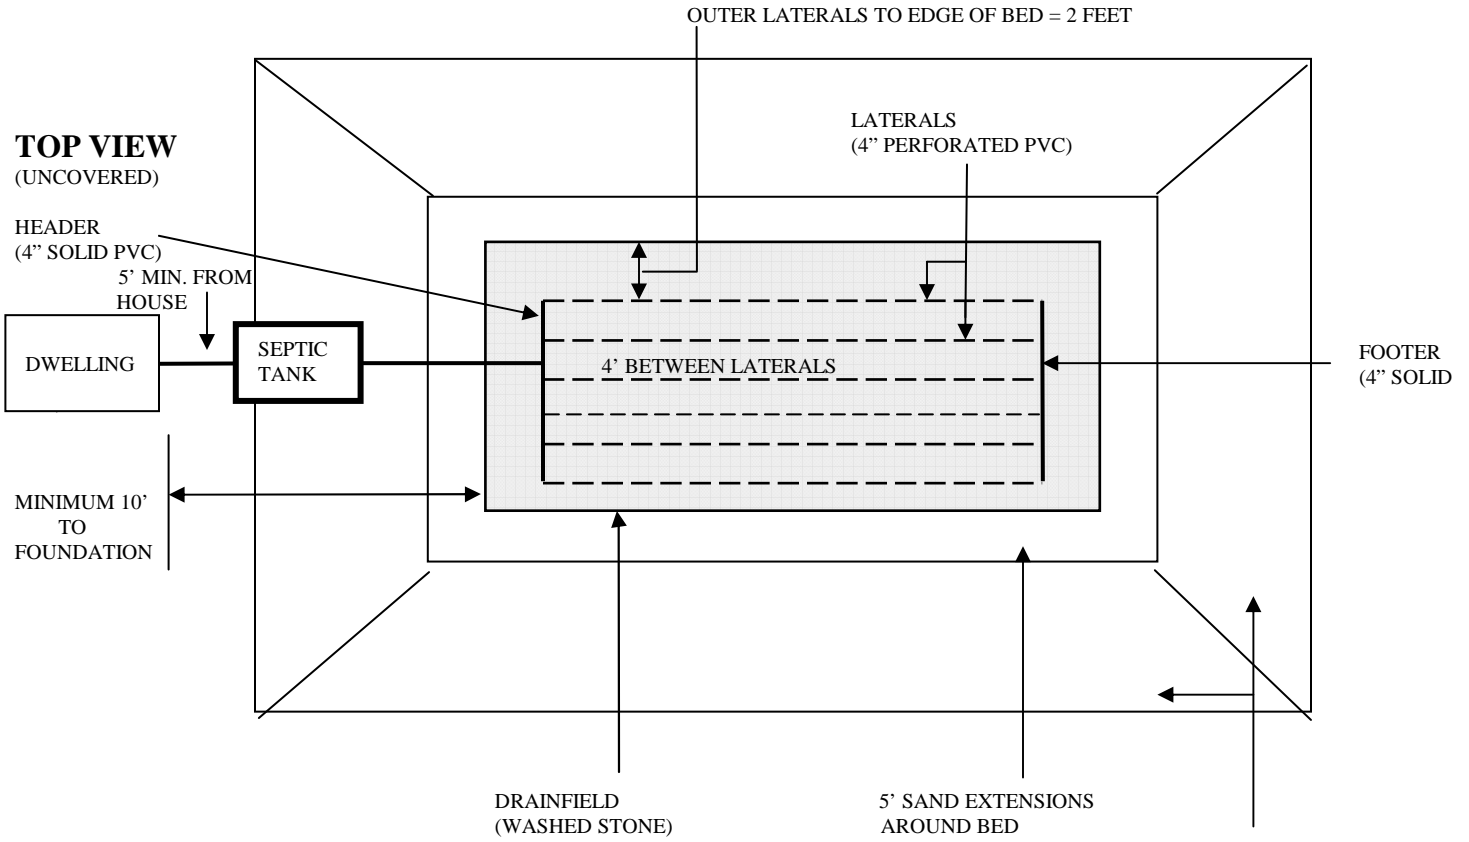

SIDE VIEW (UNCOVERED)

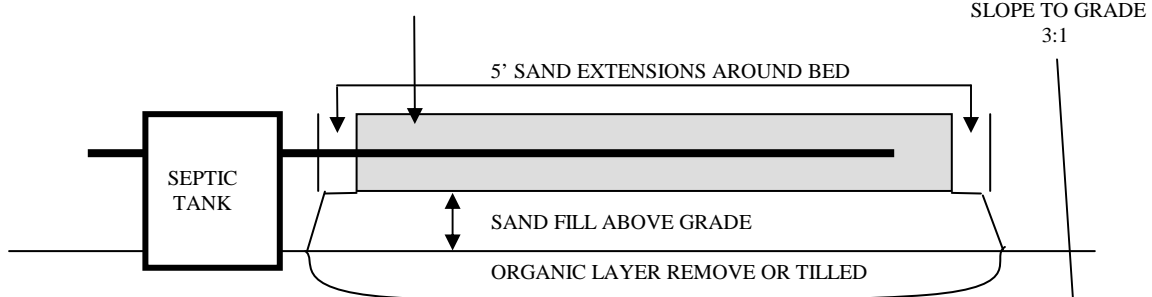

CROSS SECTION (COVERED)

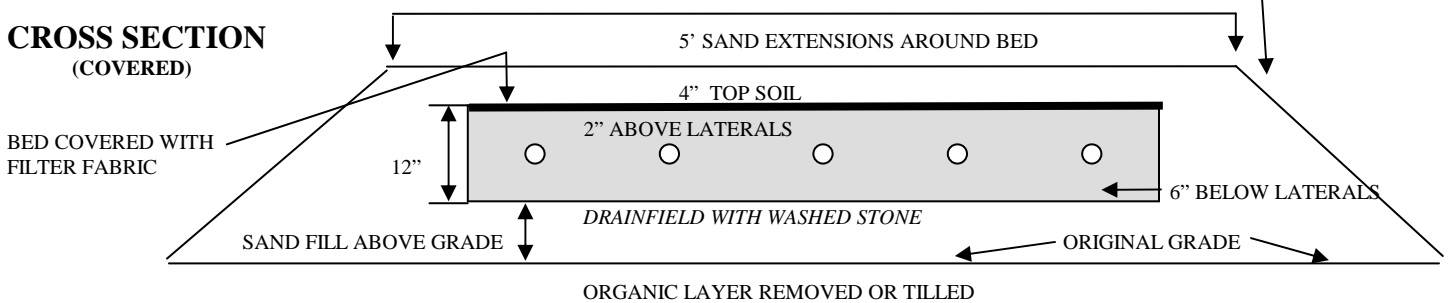

PROPOSED SPECIFICATIONS (Completed by Homeowner or Contractor)

BED AREA: _____ sq. ft. per bedroom X _____ Bedrooms = _____ sq. ft. Bed Area

BED DIMENSIONS _____ x _____ **SEPTIC TANK CAPACITY** _____ gallons

SAND FILL ABOVE GRADE : = _____ inches **NUMBER OF LATERALS** _____

ORGANIC LAYER: Tilled Removed _____ inches (removed or tilled)

Client Name: _____ Case #: _____

